


PIANTA PIANO MANSARDA

Ns.Rif: 22.21.01  
DIS:CeM CONTR:GeD

SCALA 1:100  
42x29.7 14.02.2024



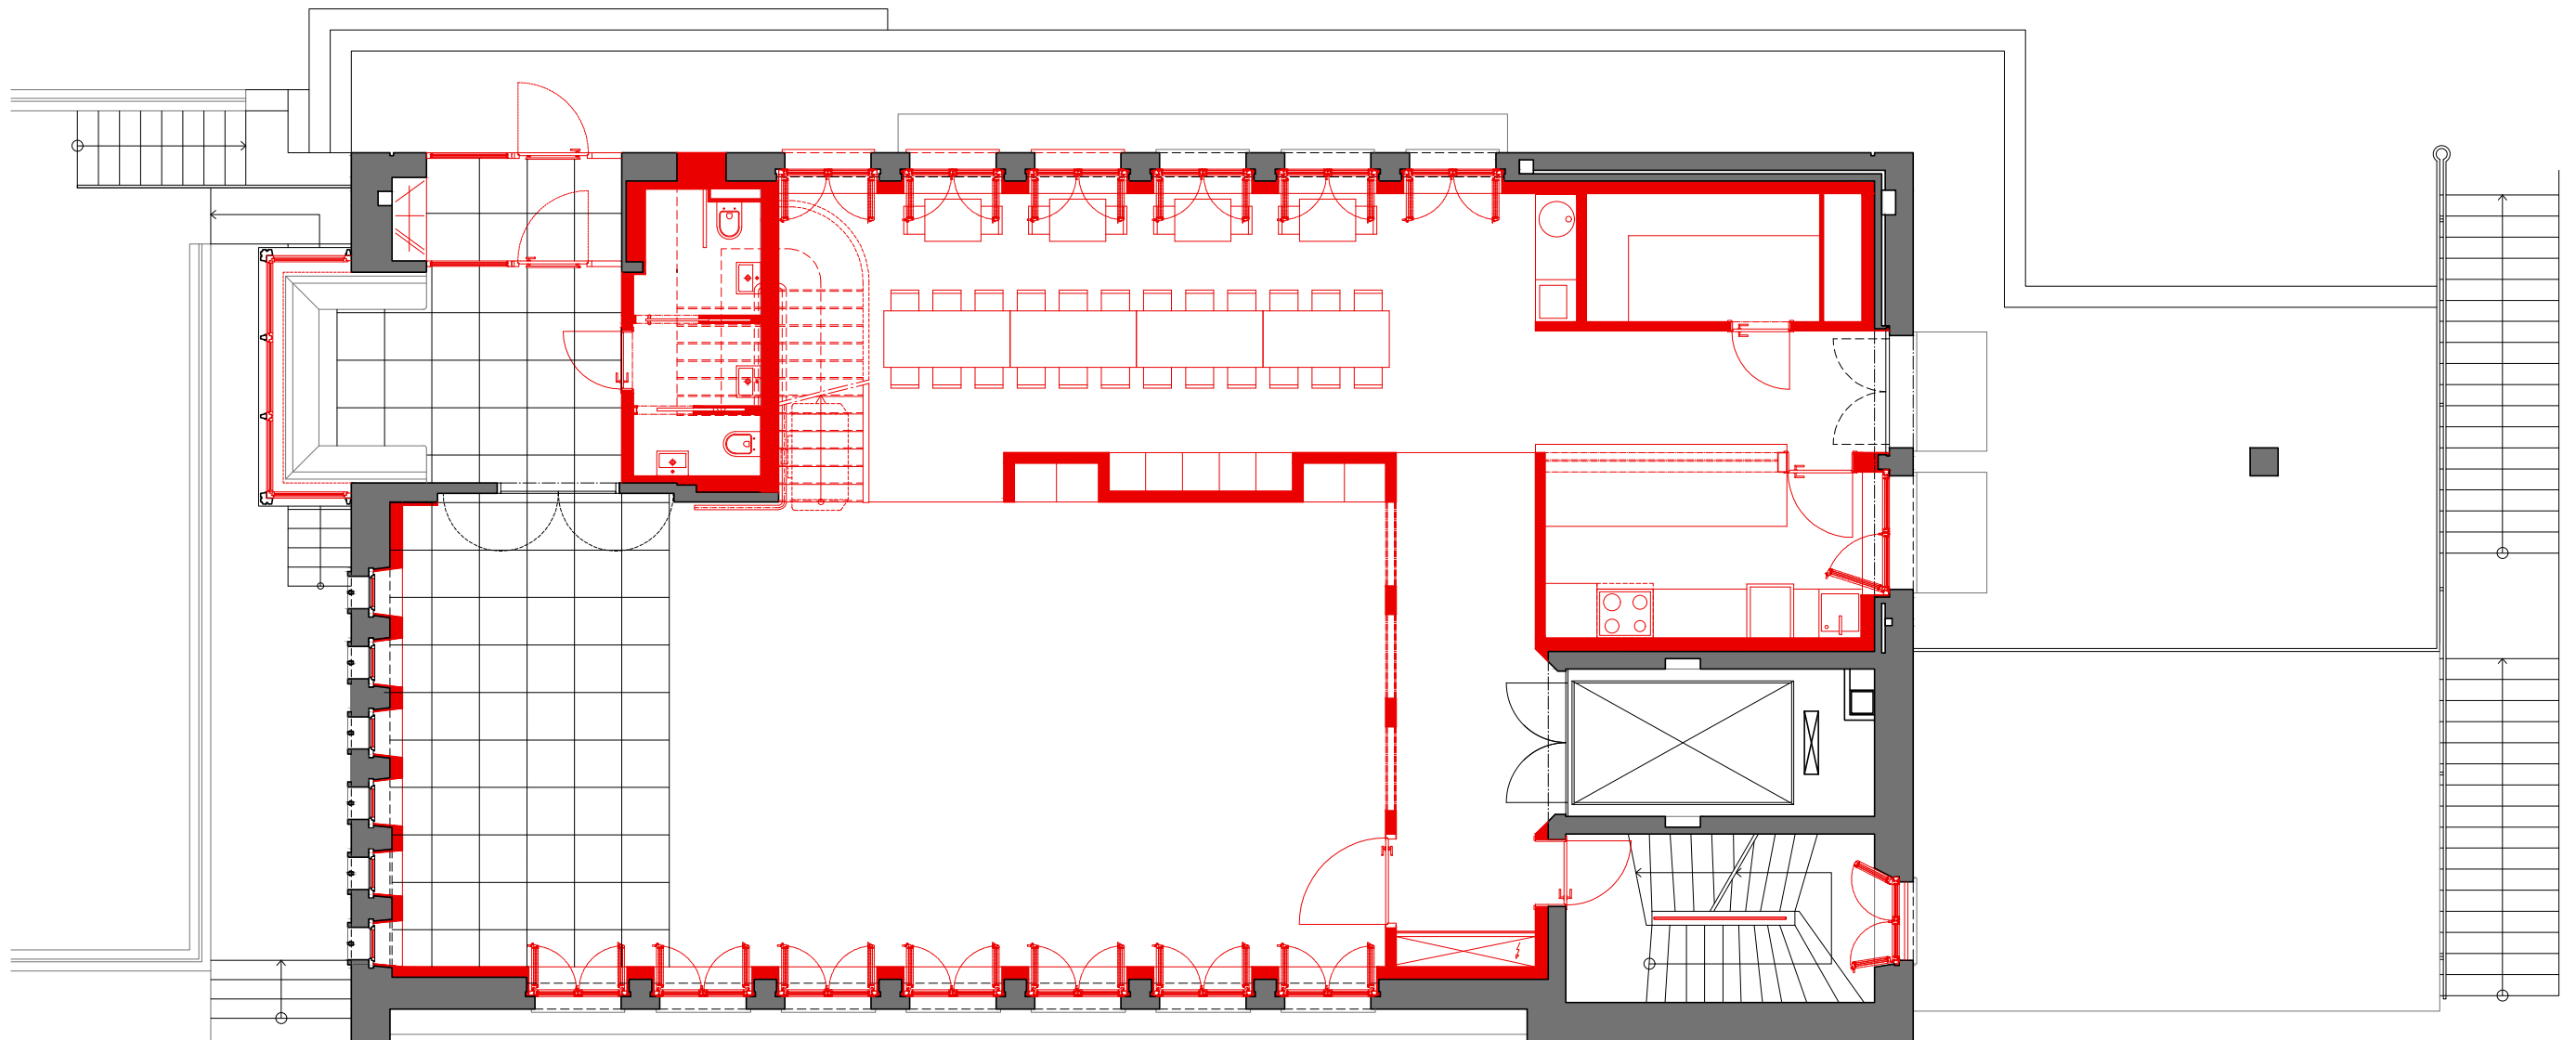


PIANTA PIANO TERRENO

Ns.Rif: 22.21.01  
DIS:CeM CONTR:GeD

SCALA 1:100  
42x29.7 14.02.2024



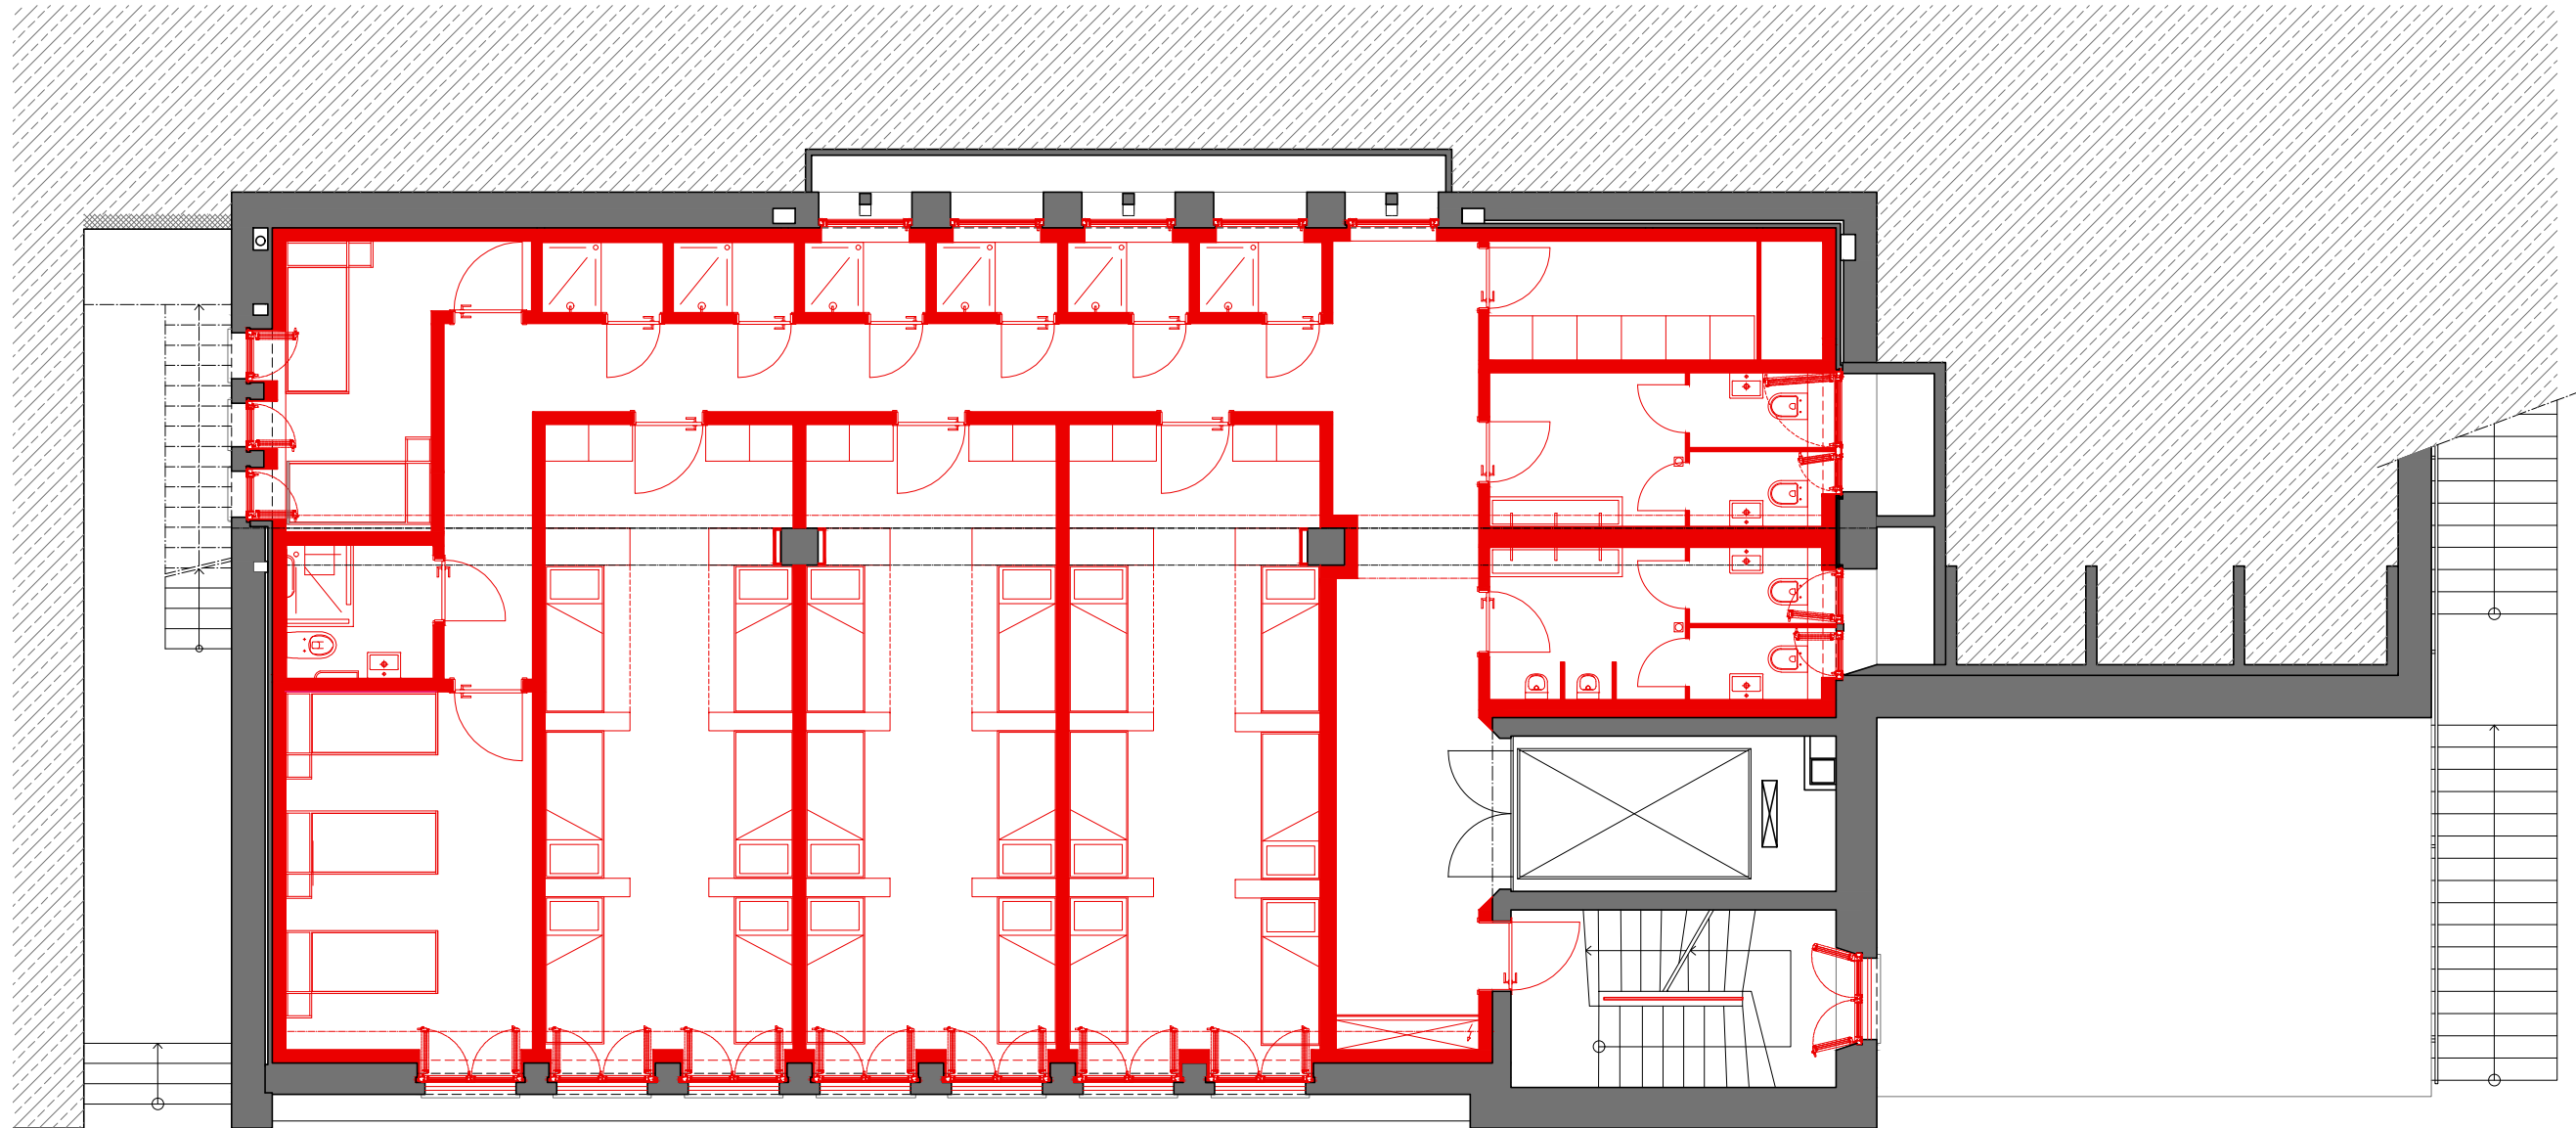


PIANTA PIANO AMMEZZATO

Ns.Rif: 22.21.01  
DIS:CeM CONTR:GeD

SCALA 1:100  
42x29.7 14.02.2024



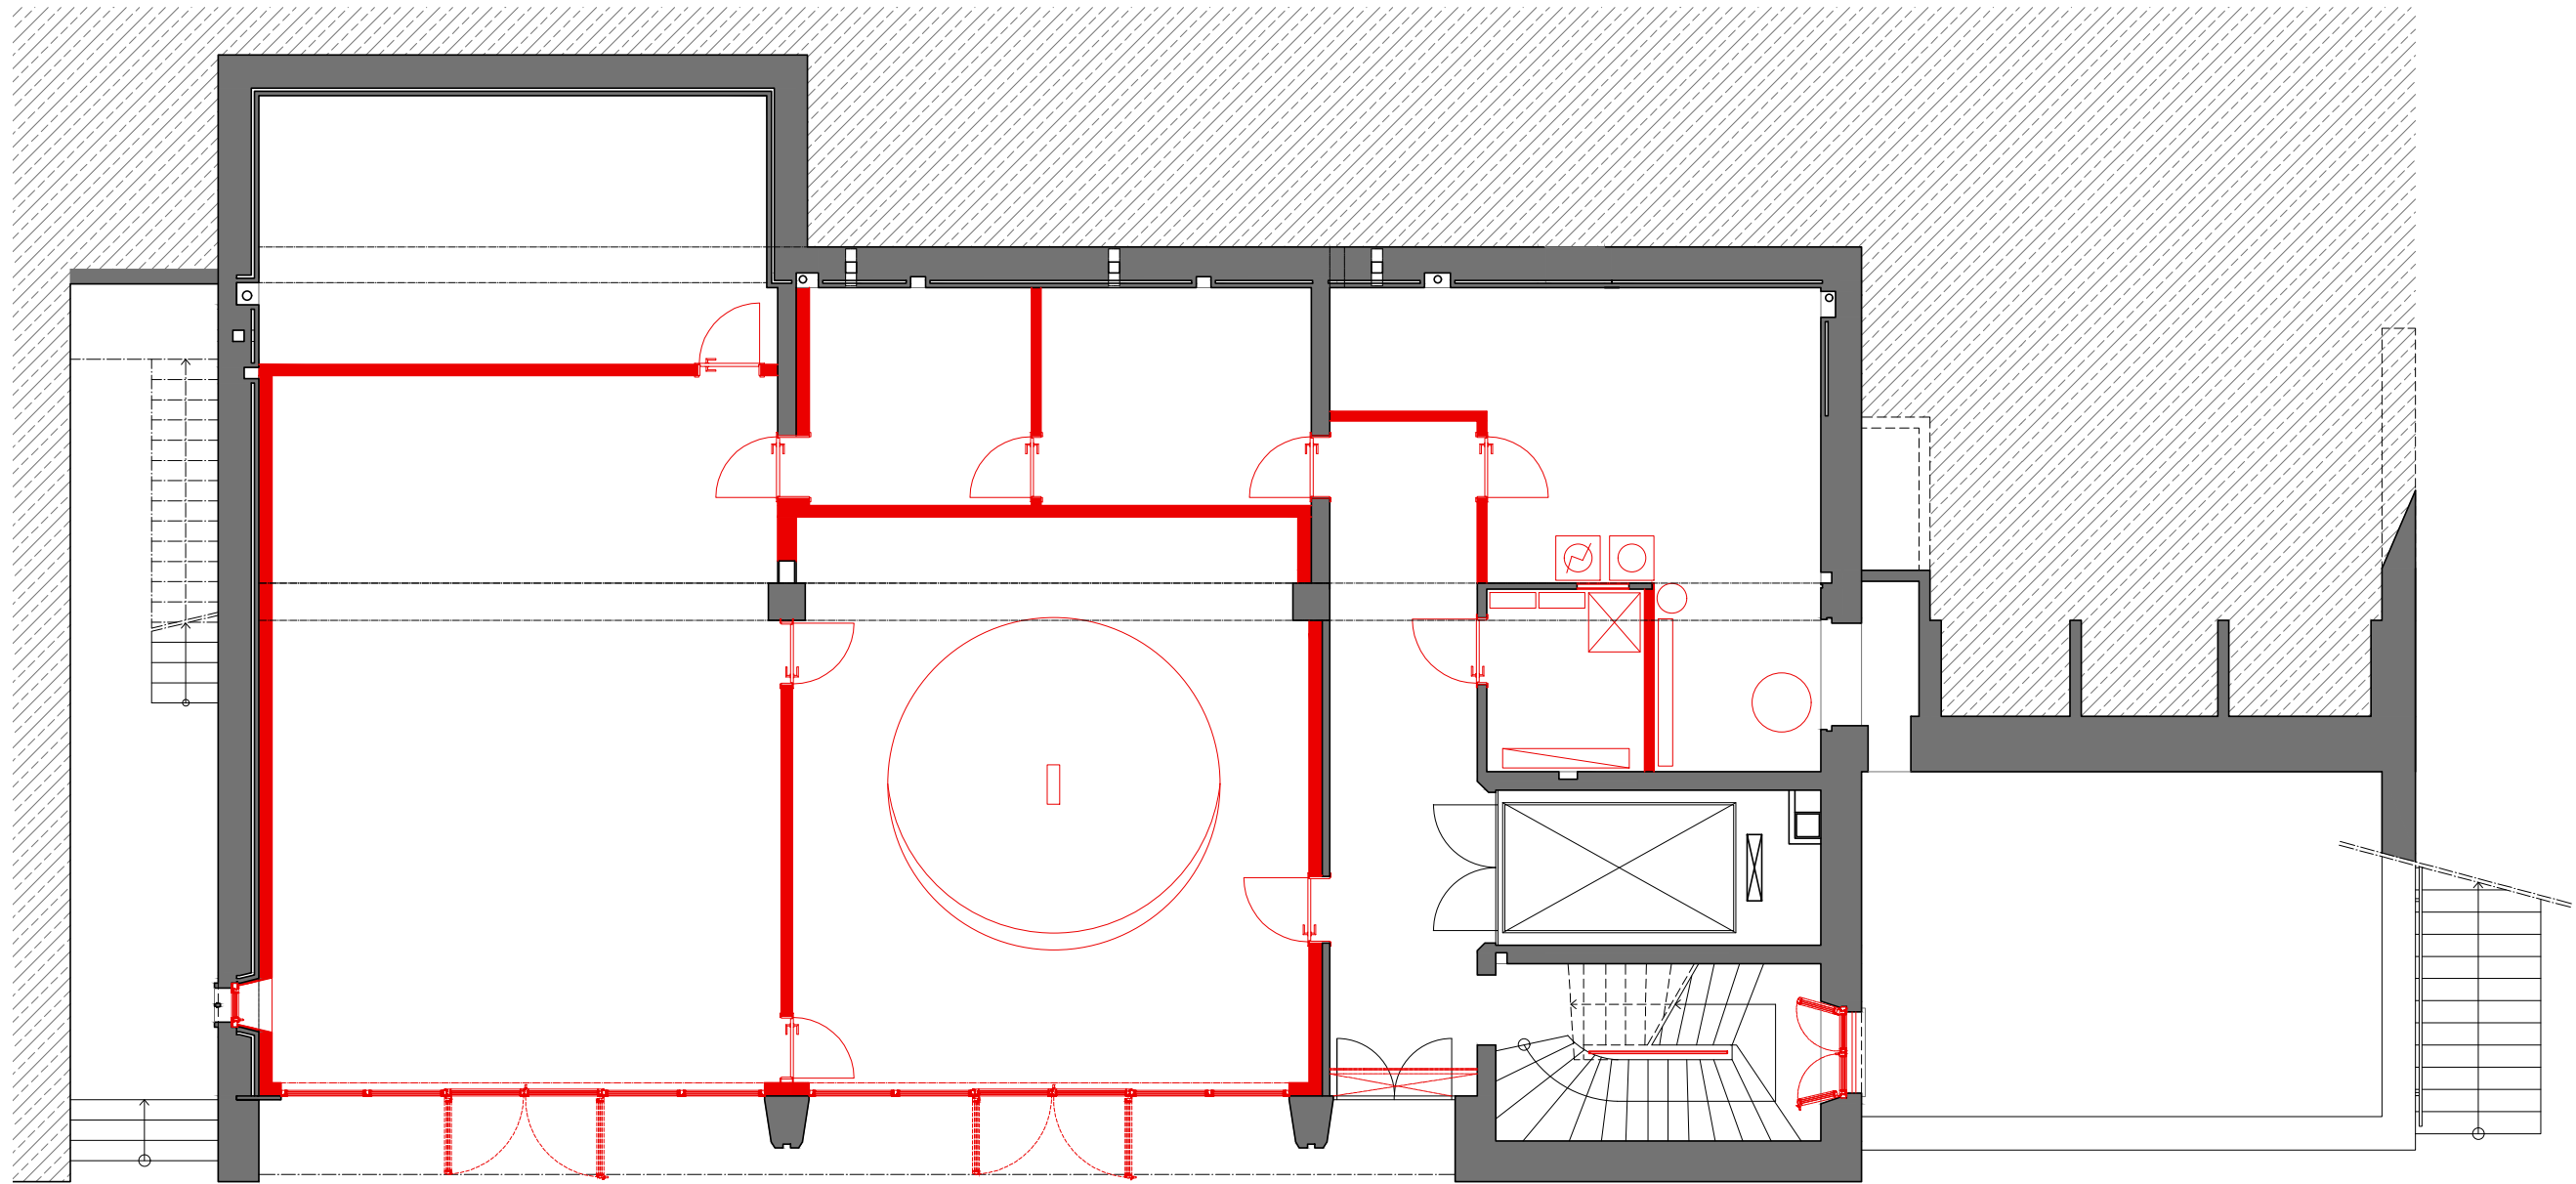


PIANTA PIANO GARAGE

Ns.Rif: 22.21.01  
DIS:CeM CONTR:GeD

SCALA 1:100  
42x29.7 14.02.2024




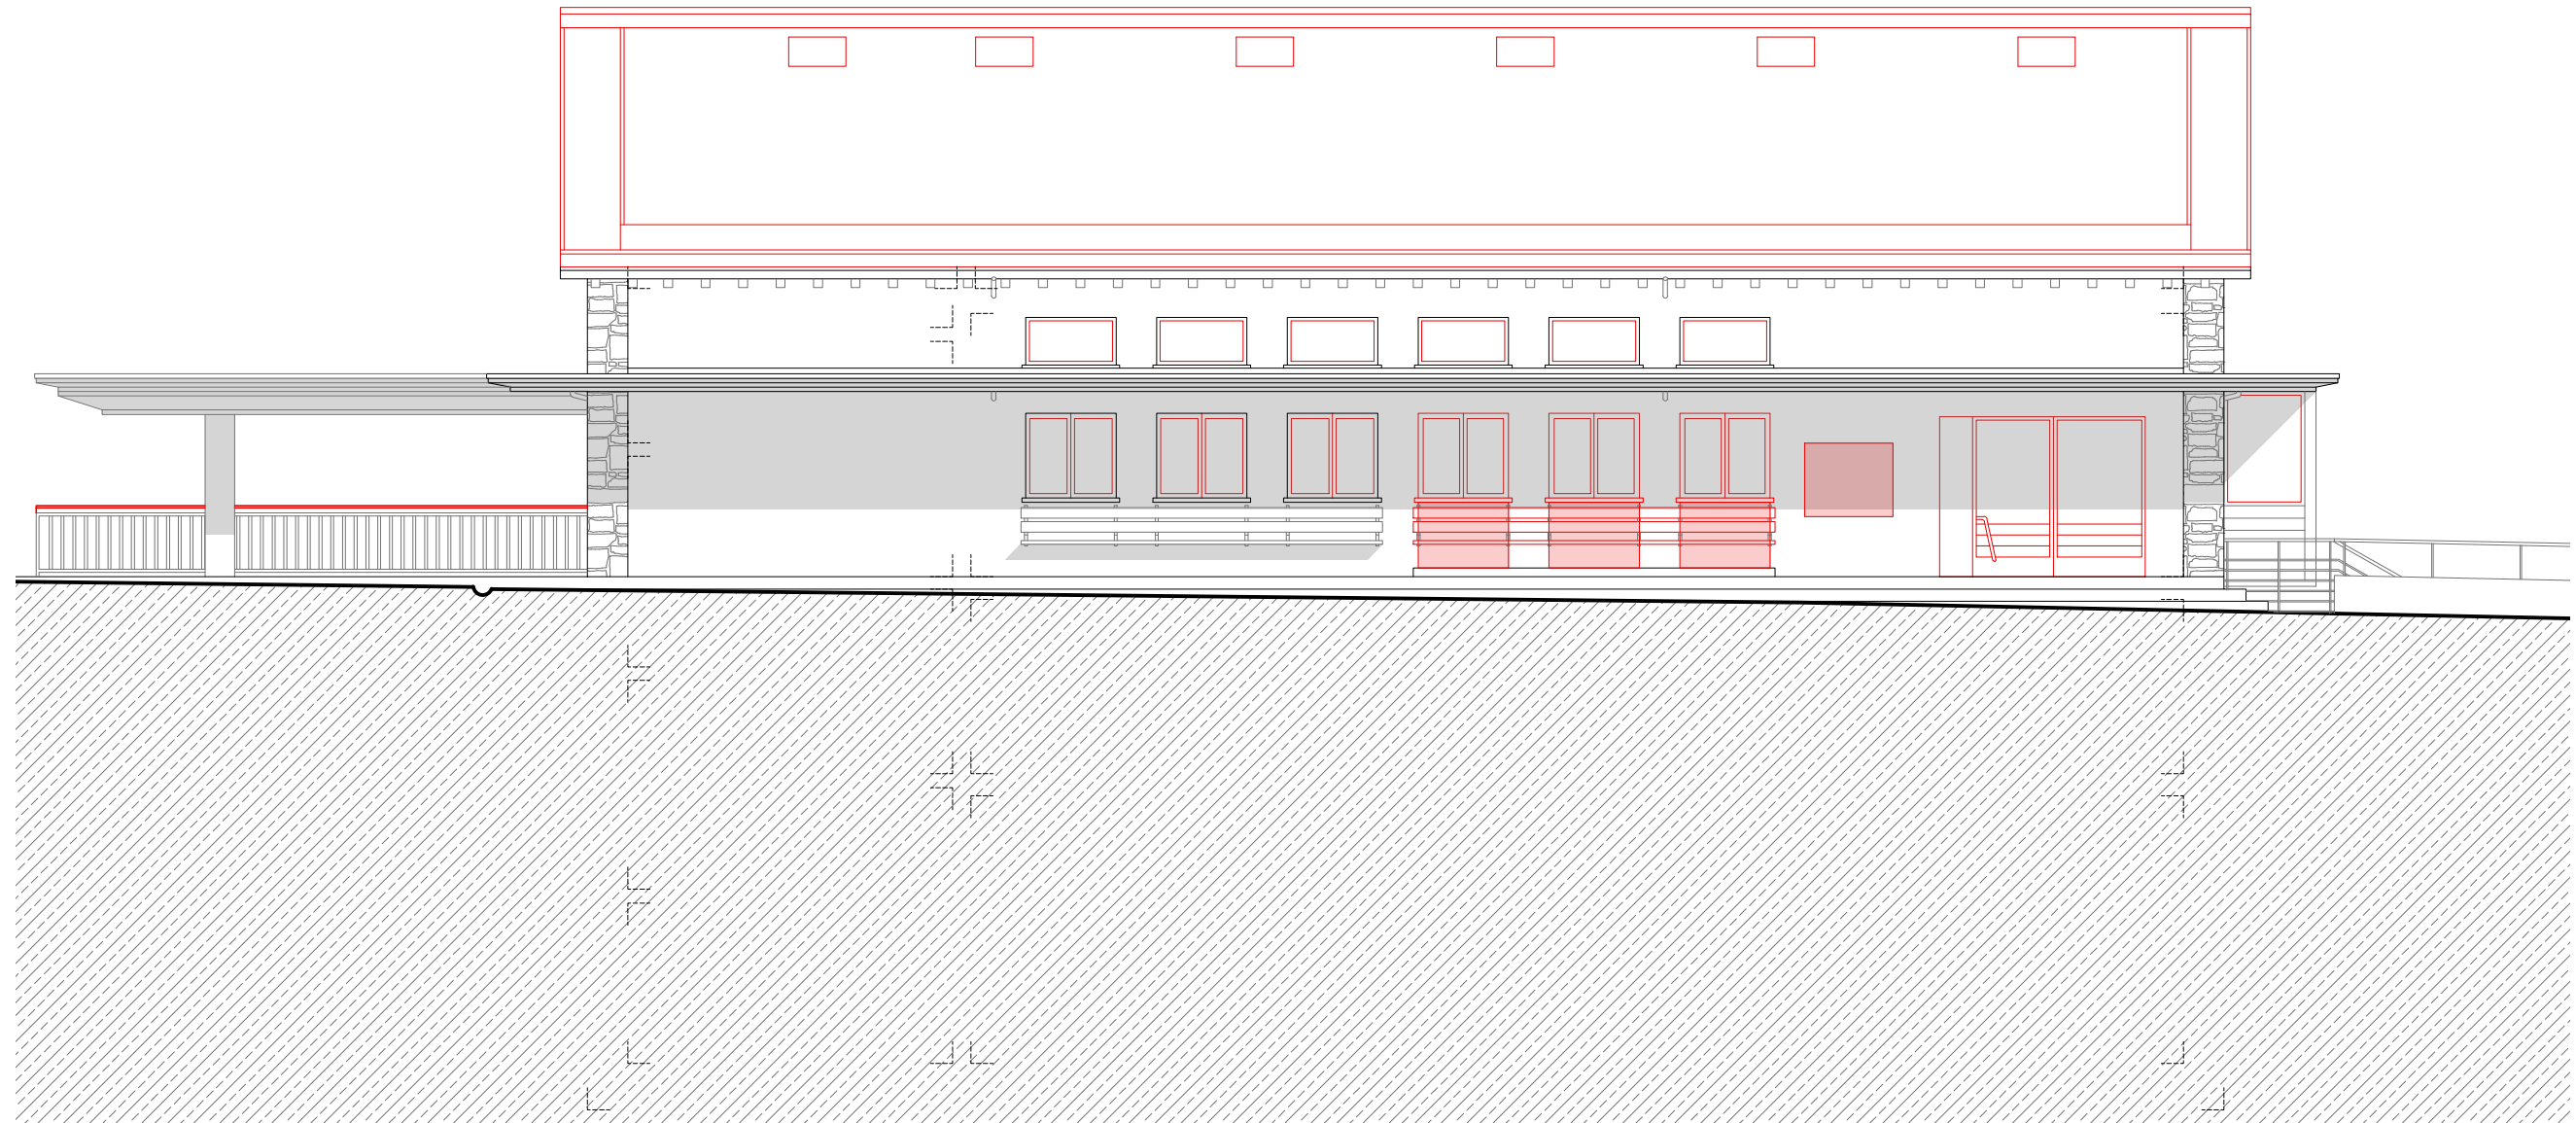

**PROSPETTO NORD**

Ns.Rif: 22.21.01  
DIS:CeM CONTR:GeD

**SCALA 1:100**  
42x29.7 14.02.2024

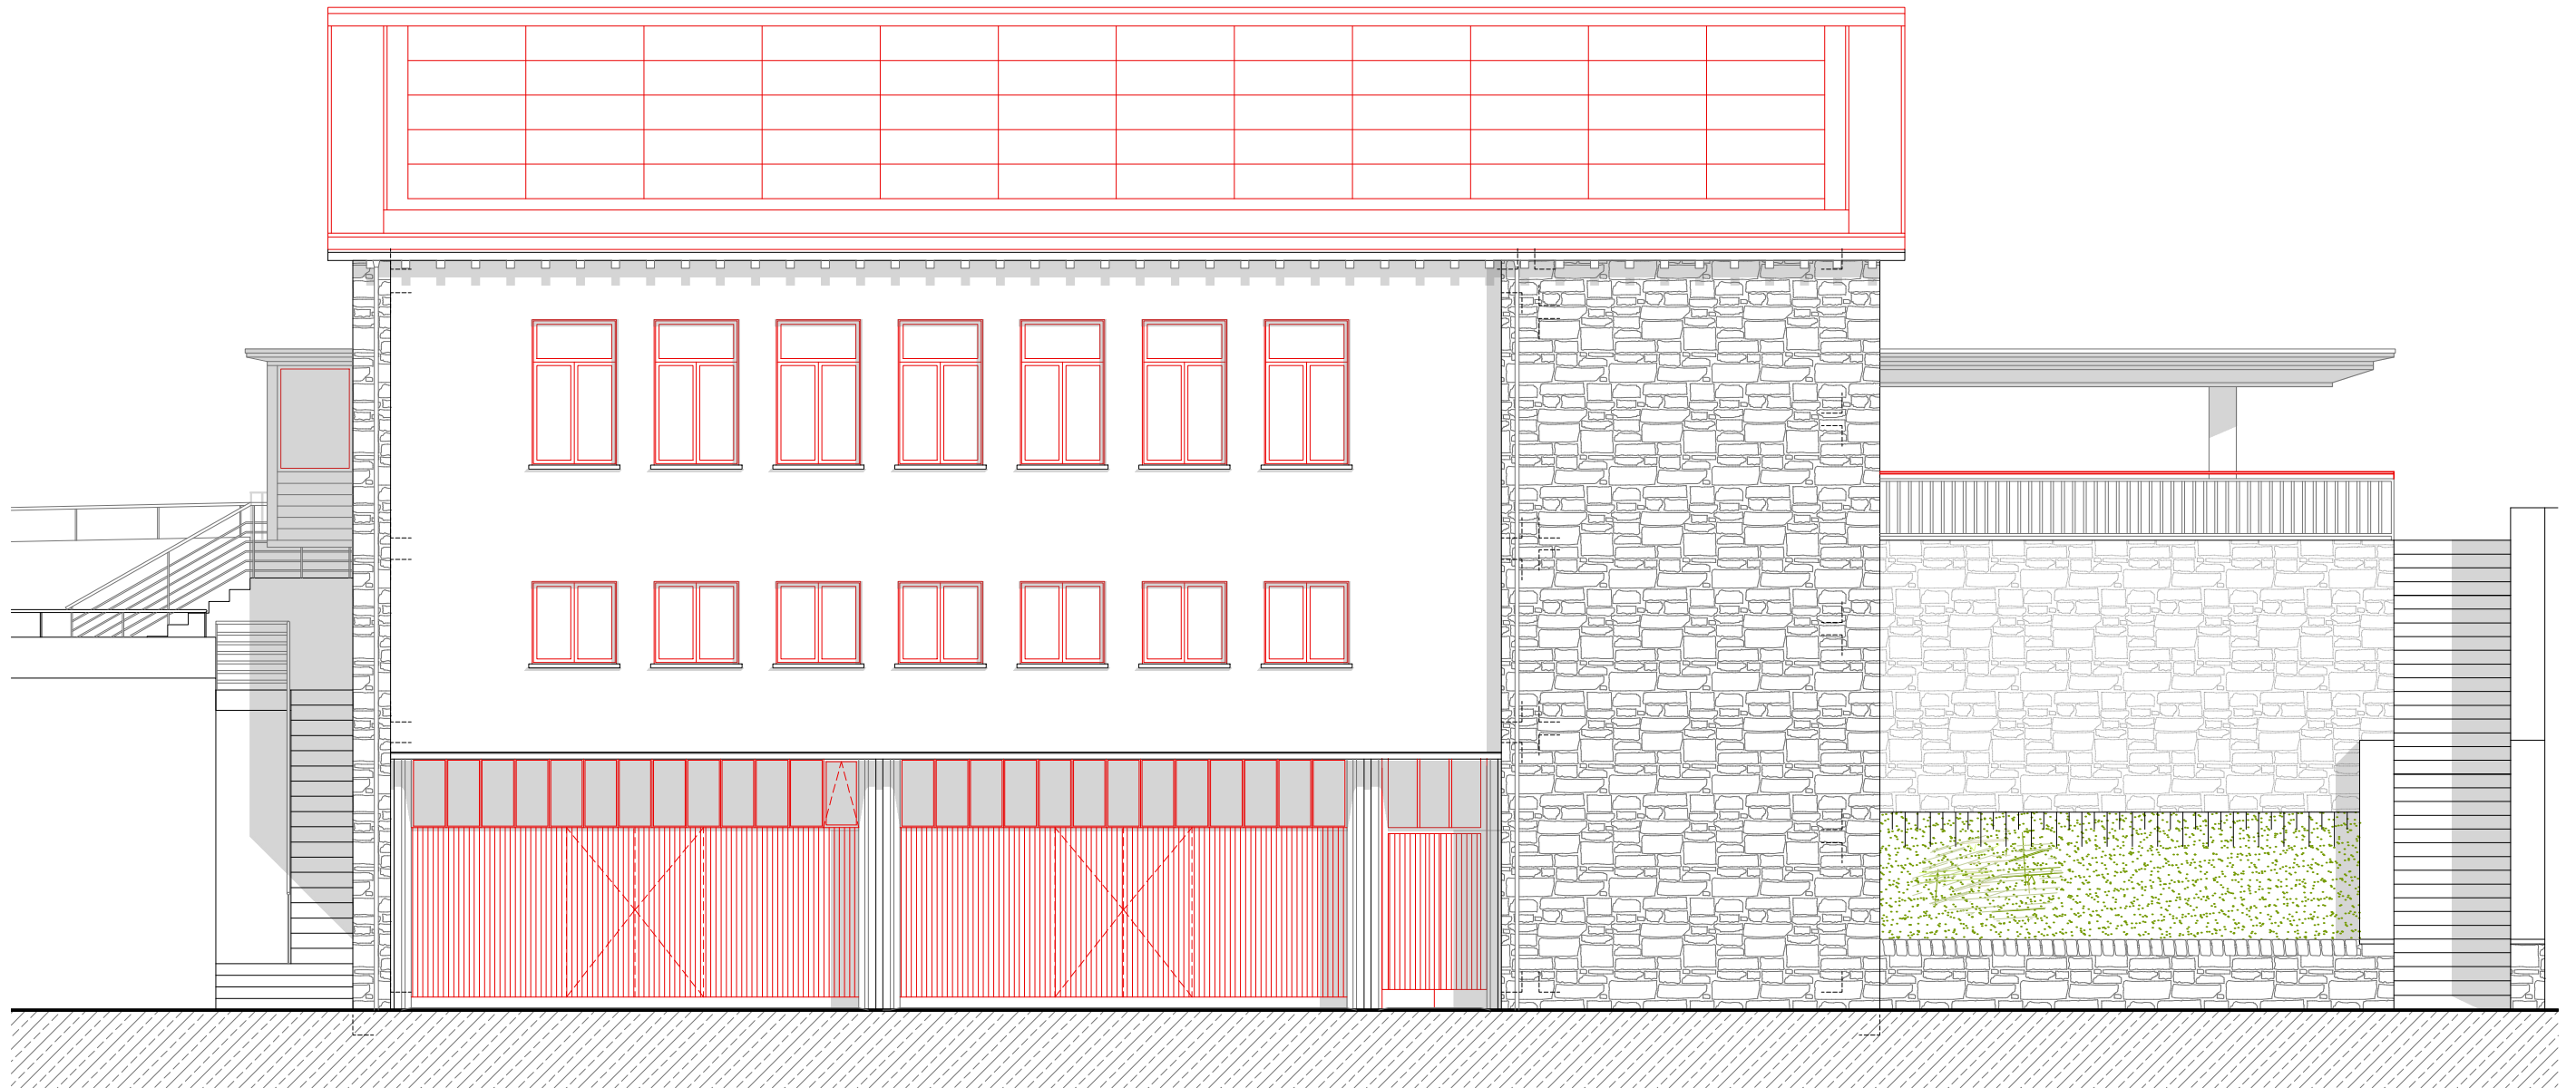

**PROSPETTO SUD**

Ns.Rif: 22.21.01  
DIS:CeM CONTR:GeD

**SCALA 1:100**  
42x29.7 14.02.2024